


1ST FLOOR PLAN

SCALE: 1/4" = 1'-0"

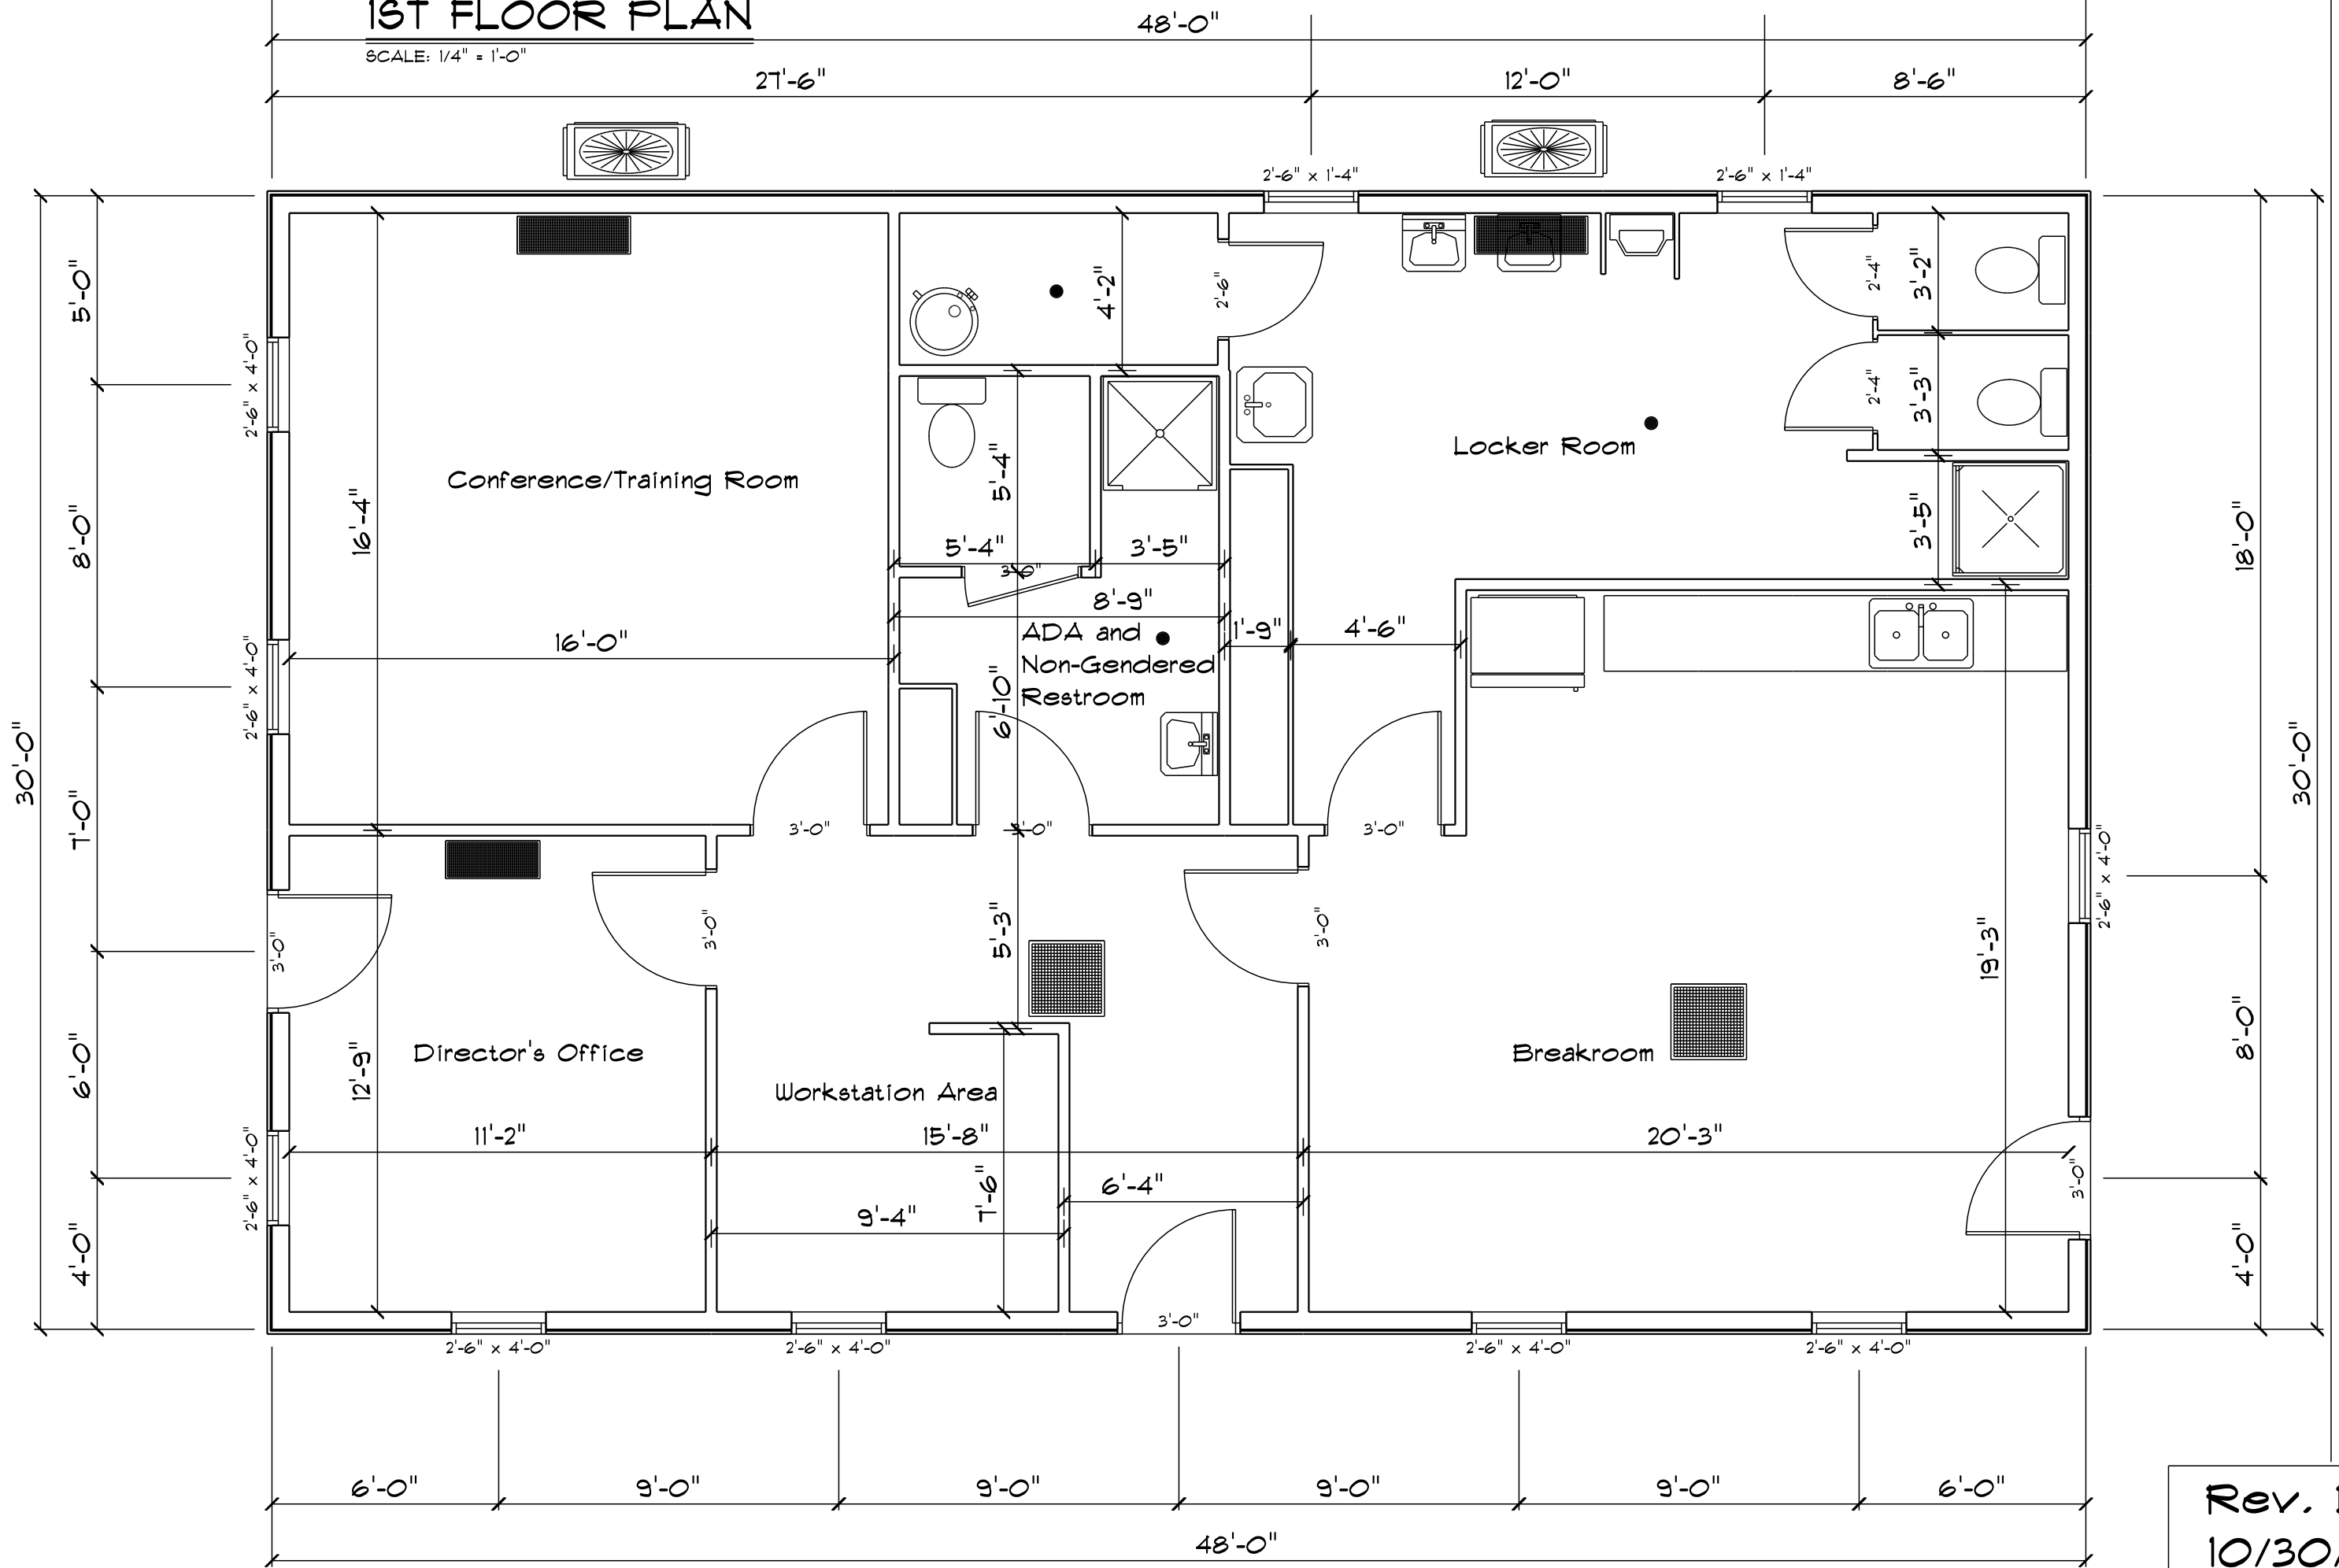

Columbia Department of Public Works
Office Building

Rev. Date
10/30/22