


REAR ELEVATION

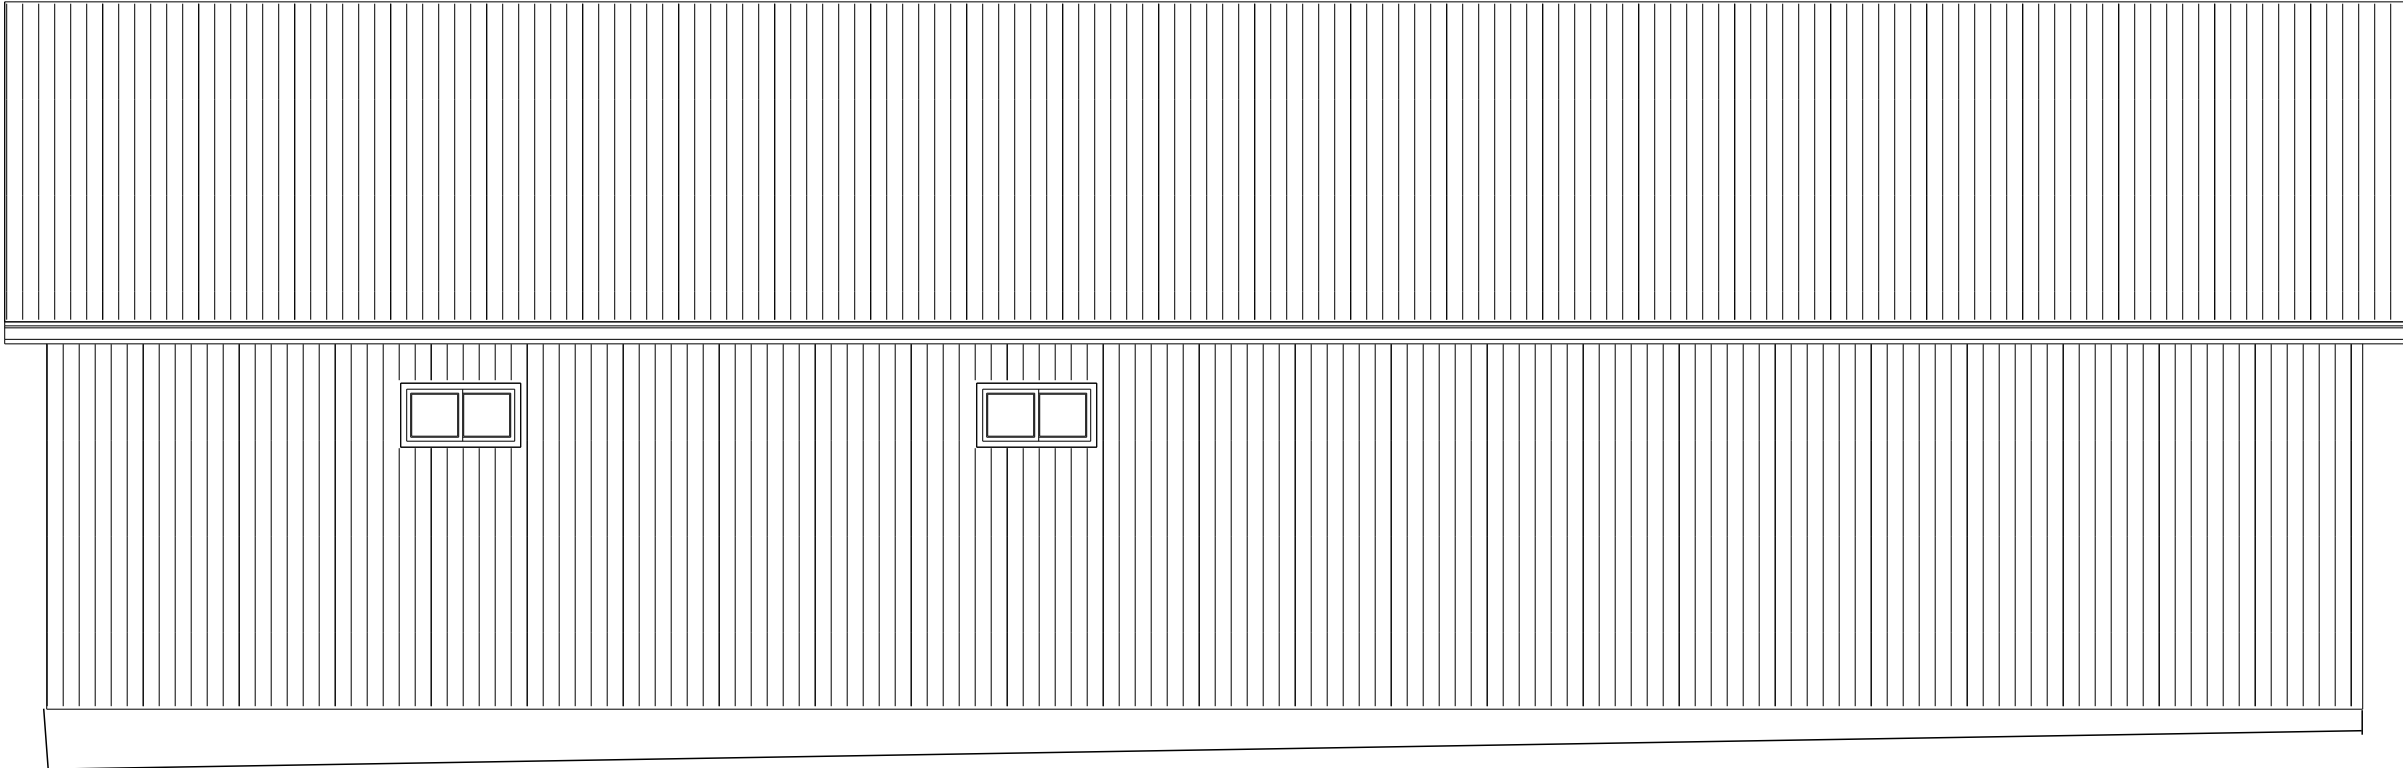

Columbia Department of Public Works  
Office Building

Rev. Date  
10/30/22